



FRONT VIEW LOOKING AT MAIN ENTRANCE




FRONT VIEW FROM PARKING LOT

Atikokan Senior Housing Development

EXTERIOR RENDERINGS



PROJECT NORTH

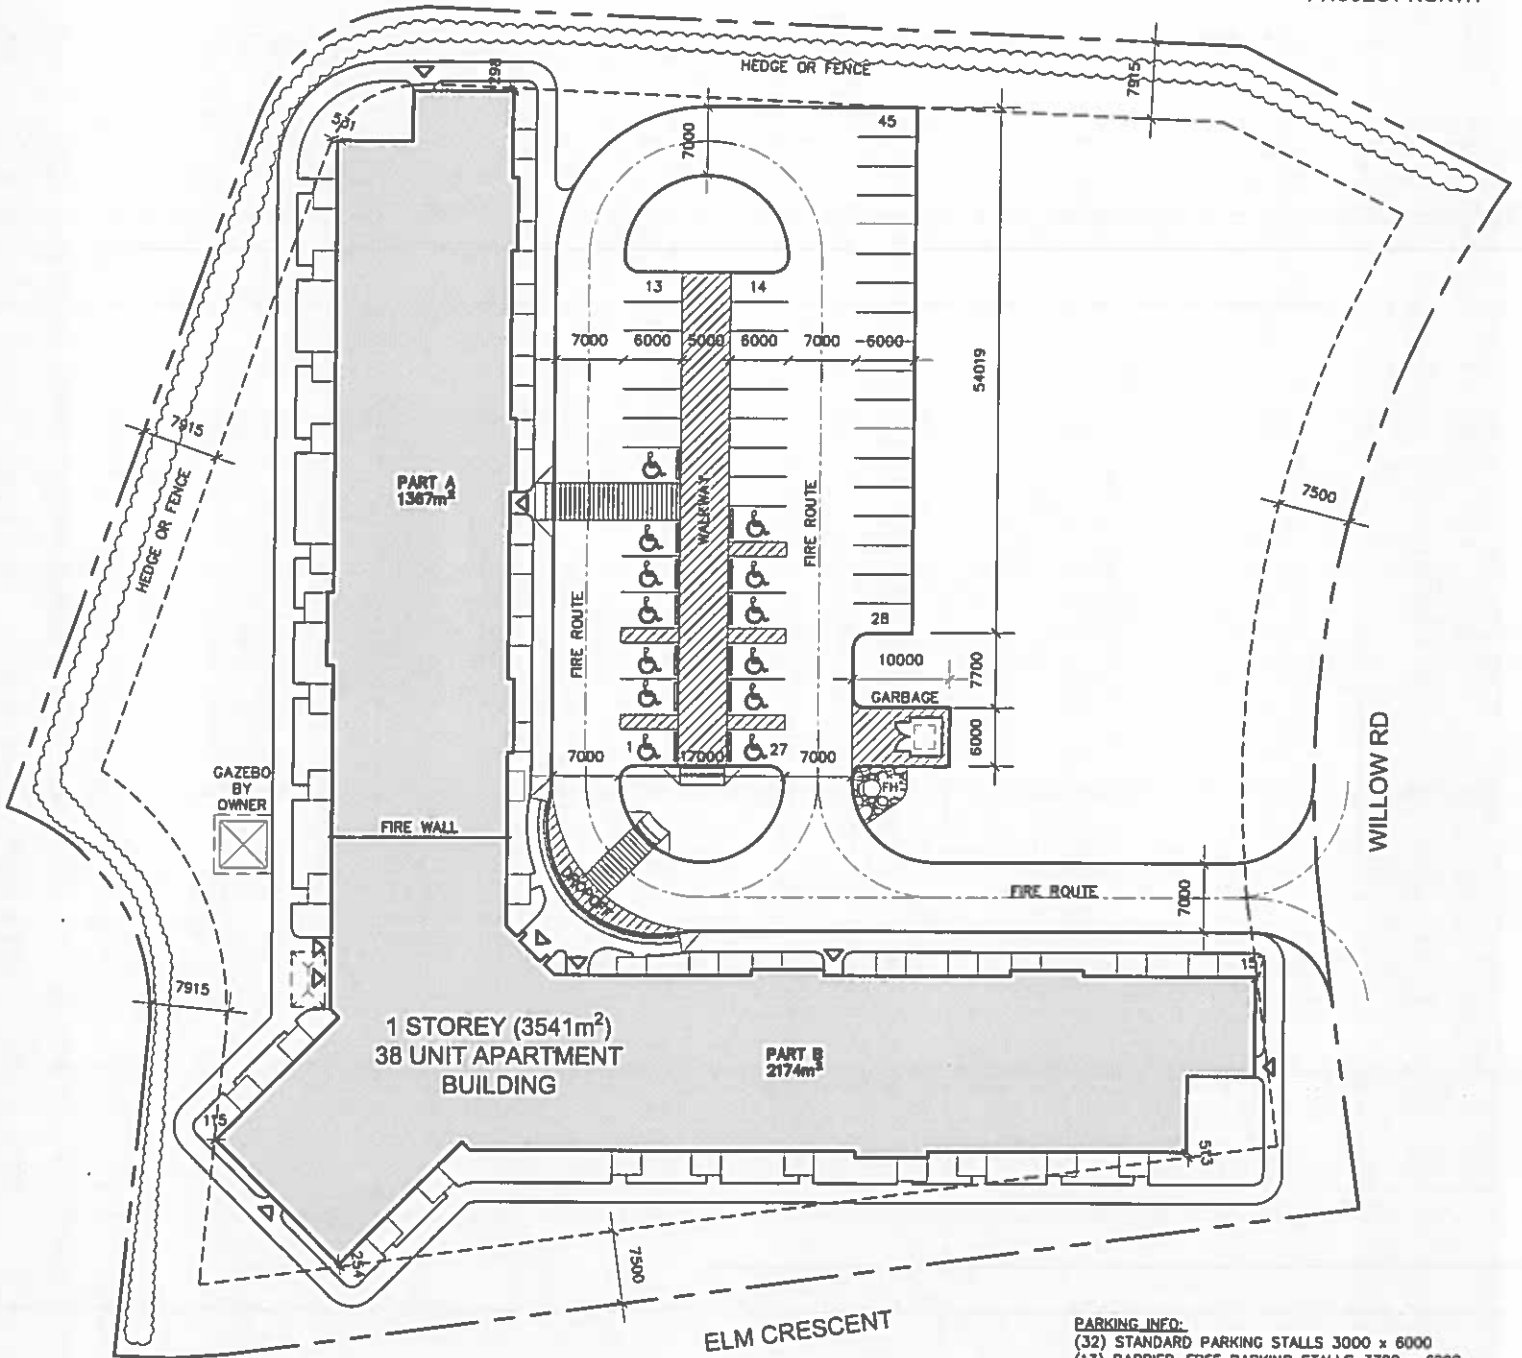

PARKING INFO:
(32) STANDARD PARKING STALLS 3000 x 6000
(13) BARRIER-FREE PARKING STALLS 3700 x 6000



Atikokan Senior Housing Development

ZONING PLAN



CRITCHLEY HILL
ARCHITECTURE

Project No: 2017
Date: 2020.05.20

SK-2